


PROPOSED GOVT. DEGREE COLLEGE AT MUWANI, DISTT. PITHORAGARH

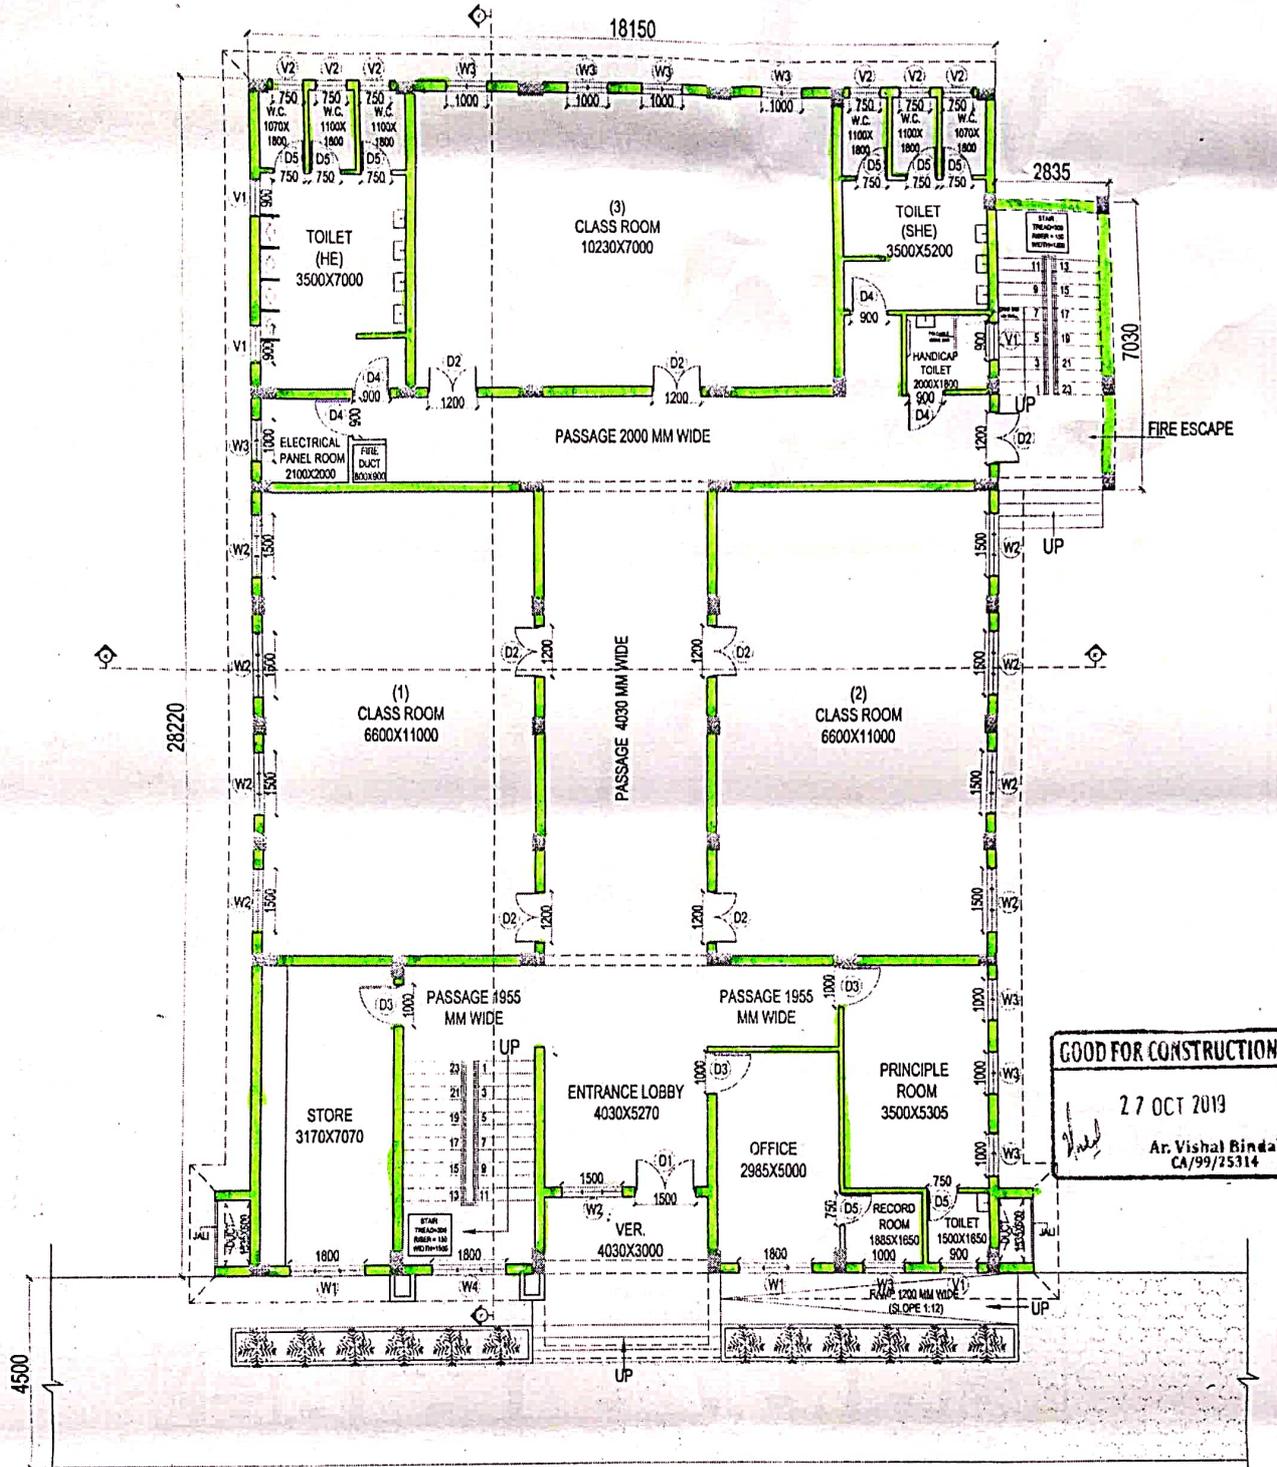

DOOR & WINDOW SCHEDULE
GROUND FLOOR PLAN

PROJECT TITLE: PROPOSED GOVT. DEGREE COLLEGE AT MUWANI, DISTT. PITHORAGARH	CONSTRUCTION AGENCY: UTTARAKHAND PLY JAL NIGAM NIMAN VING CONSTRUCTION UNIT PITHORAGARH	SHEET TITLE: DOOR & WINDOW SCHEDULE GROUND FLOOR PLAN NOTES: ALL DIMENSIONS ARE IN MM DIMENSIONS ARE TO READ NOT TO BE MEASURED	SCALE: N.T.S. DATE:	DRAWN BY: SANDHYA	ARCHITECTS: AAKAR ARCHITECTS 1ST FLOOR, DEV BHOGAM COMPLEX, HARDWAR ROAD, DEHRADUN PIN-248001, UTTARAKHAND Email: aakararchitects@gmail.com, WEB: www.aakararch.com	SHEET NO. AR/03
--	---	--	-------------------------------	----------------------	---	--------------------


Handed over

Taken over

[Signature]
Asst. Engineer
Construction Unit
K. Payjal Nigam
Pithoragarh

[Signature]
Project Manager
Construction Unit
U.K. Payjal Nigam
Pithoragarh

PROPOSED GOVT. DEGREE COLLEGE AT MUWANI, DISTT. PITHORAGARH

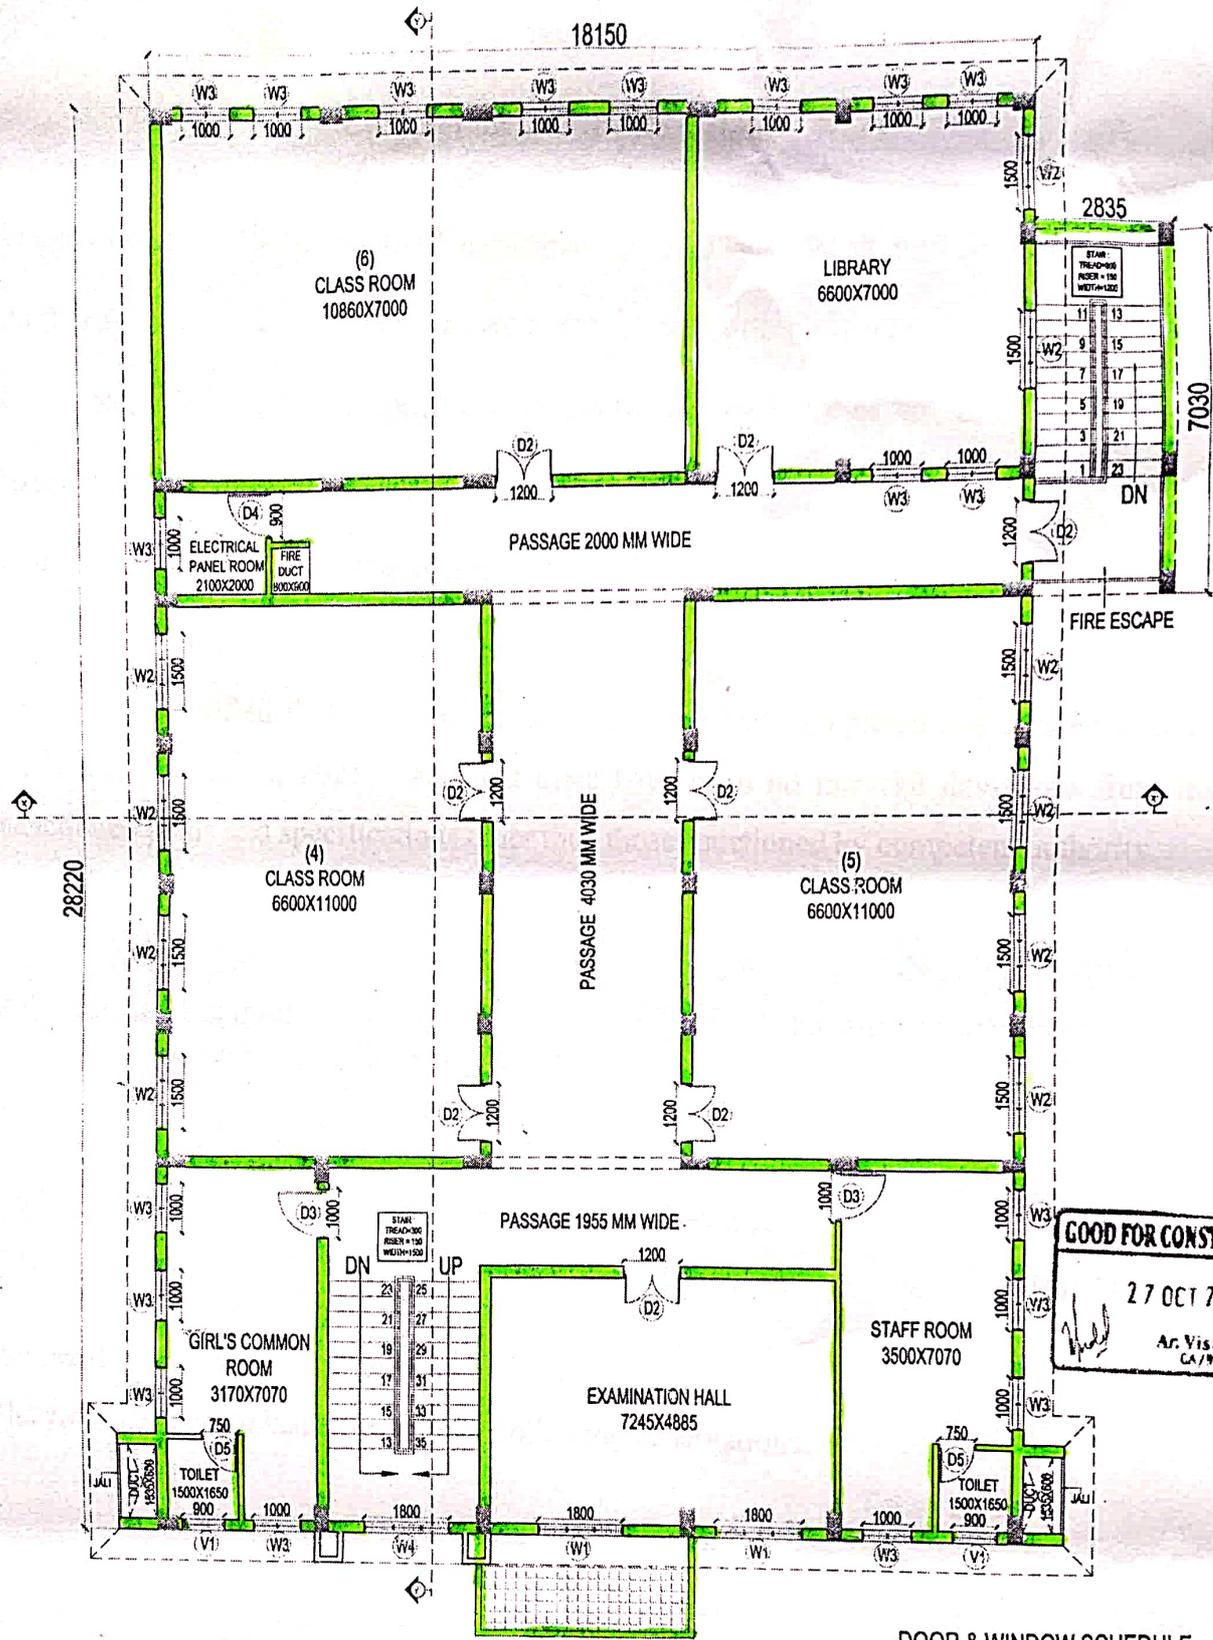

GOOD FOR CONSTRUCTION
 27 OCT 2019
 Ar. Vishal Binda
 CA/99/25316

**DOOR & WINDOW SCHEDULE
 FIRST FLOOR PLAN**

PROJECT TITLE PROPOSED GOVT. DEGREE COLLEGE AT MUWANI, DISTT. PITHORAGARH	CONSTRUCTION AGENCY UTTARAKHAND PEY JAL NIGAM NIRMAN WING CONSTRUCTION UNIT PITHORAGARH	SHEET TITLE DOOR & WINDOW SCHEDULE FIRST FLOOR PLAN	SCALE N.T.S.	DRAWN BY SANDHYA	ARCHITECTS AAKAR ARCHITECTS 1ST FLOOR, DEV BH-COMPLEX, HARDWAR ROAD RISHIKESH PIN: 241001 Email: aakararchitects@gmail.com WEB: www.aakararch.com	SHEET NO. A/204
NOTES ALL DIMENSIONS ARE IN MM DIMENSIONS ARE TO READ NOT TO BE MEASURED		DATE:				

Handed over

Taken over

[Signature]
 Assistant Engineer
 Construction Unit
 P. Payal Nigam
 Pithoragarh

[Signature]
 Project Manager
 Construction Unit
 U.K. Payal Nigam
 Pithoragarh